


FRONT VIEW

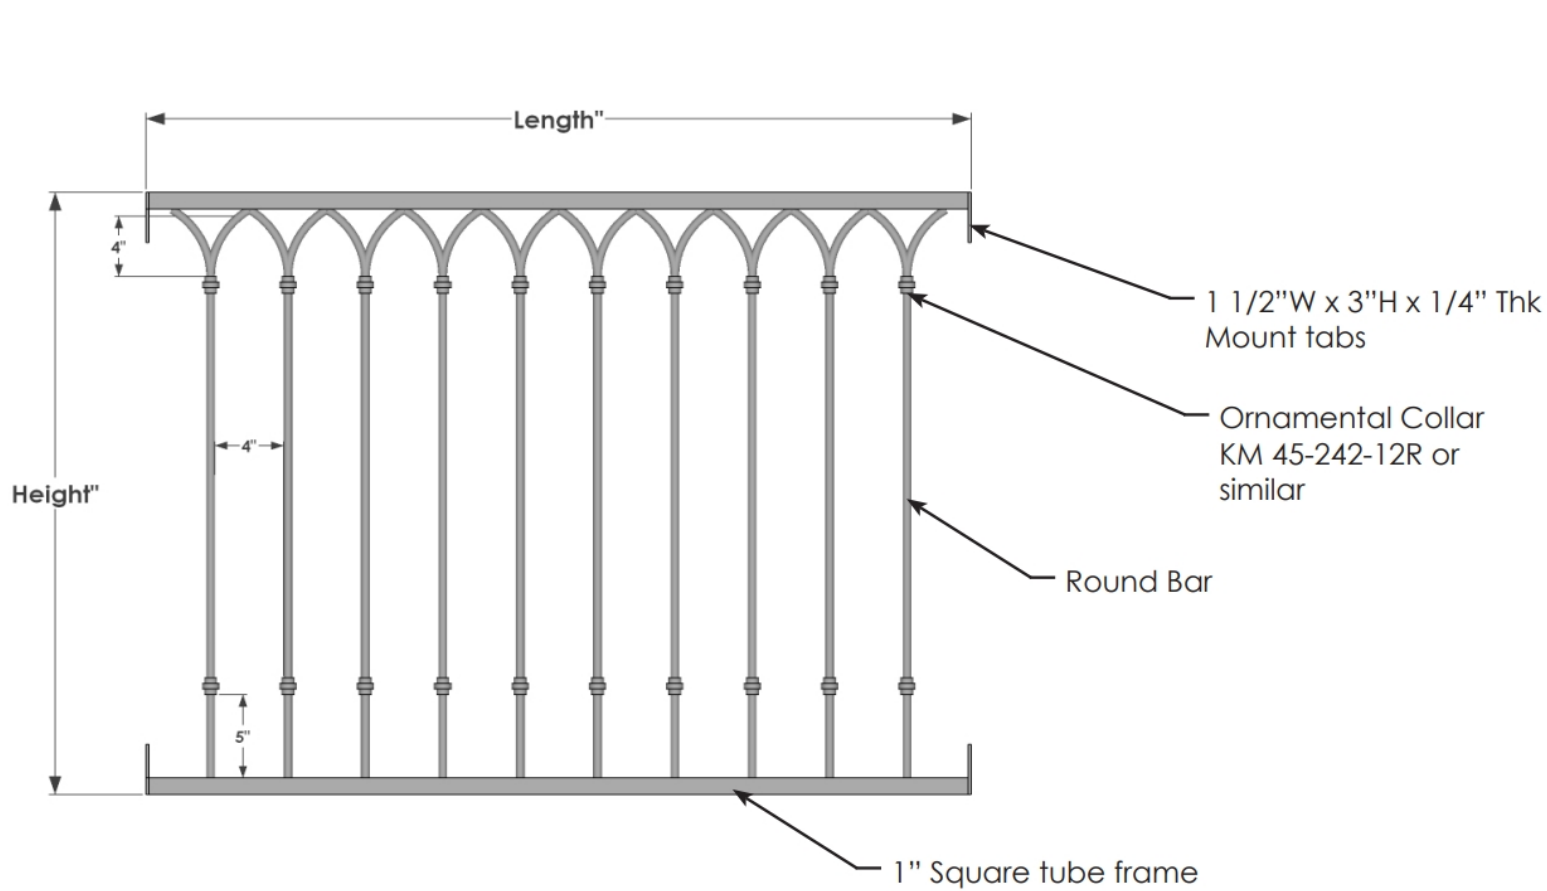

Standard Length Options	
36"	
48"	
54"	
60"	
72"	
Standard Height Options	
24"	
30"	
36"	
42"	
Color Options	
Black Powder Coat	
Bronze Tone Powder Coat	

PLANTERS
UNLIMITED

A Carlsbad Manufacturing Company

1 (888) 320-0626

www.plantersunlimited.com

GENERAL NOTES

1. 0" (No Offset)
2. Custom Sizes Available
3. Vertical Bullusters no more than 4" Apart
4. Installation Hardware not included
5. Use KM Panel or Manufacture to specification

Made to Order
None Refundable

PRODUCT DESCRIPTION				SKU				PREPARED FOR	APPROVAL SIGNATURE
ORNAMENTAL ARCH FAUX BALCONY				701-BAL					
DIMENSIONS	MATERIAL	COLOR / FINISH	REP	DB	DATE	REV	ORDER #	PROJECT / SIDEMARK / IF#	APPROVAL DATE
			Daniel	RM	01/2025				

PLEASE NOTE: Due to the handmade nature of our products, individual measurements may vary from those listed. The provided dimensions are for reference only

All images are the intellectual property of Planters Unlimited. Reproduction in any form is strictly prohibitive without the express written permission of Planters Unlimited. All designs are property of Planters Unlimited.